


SEE PAGE 2 FOR ENLARGED VIEW OF WORK AREA

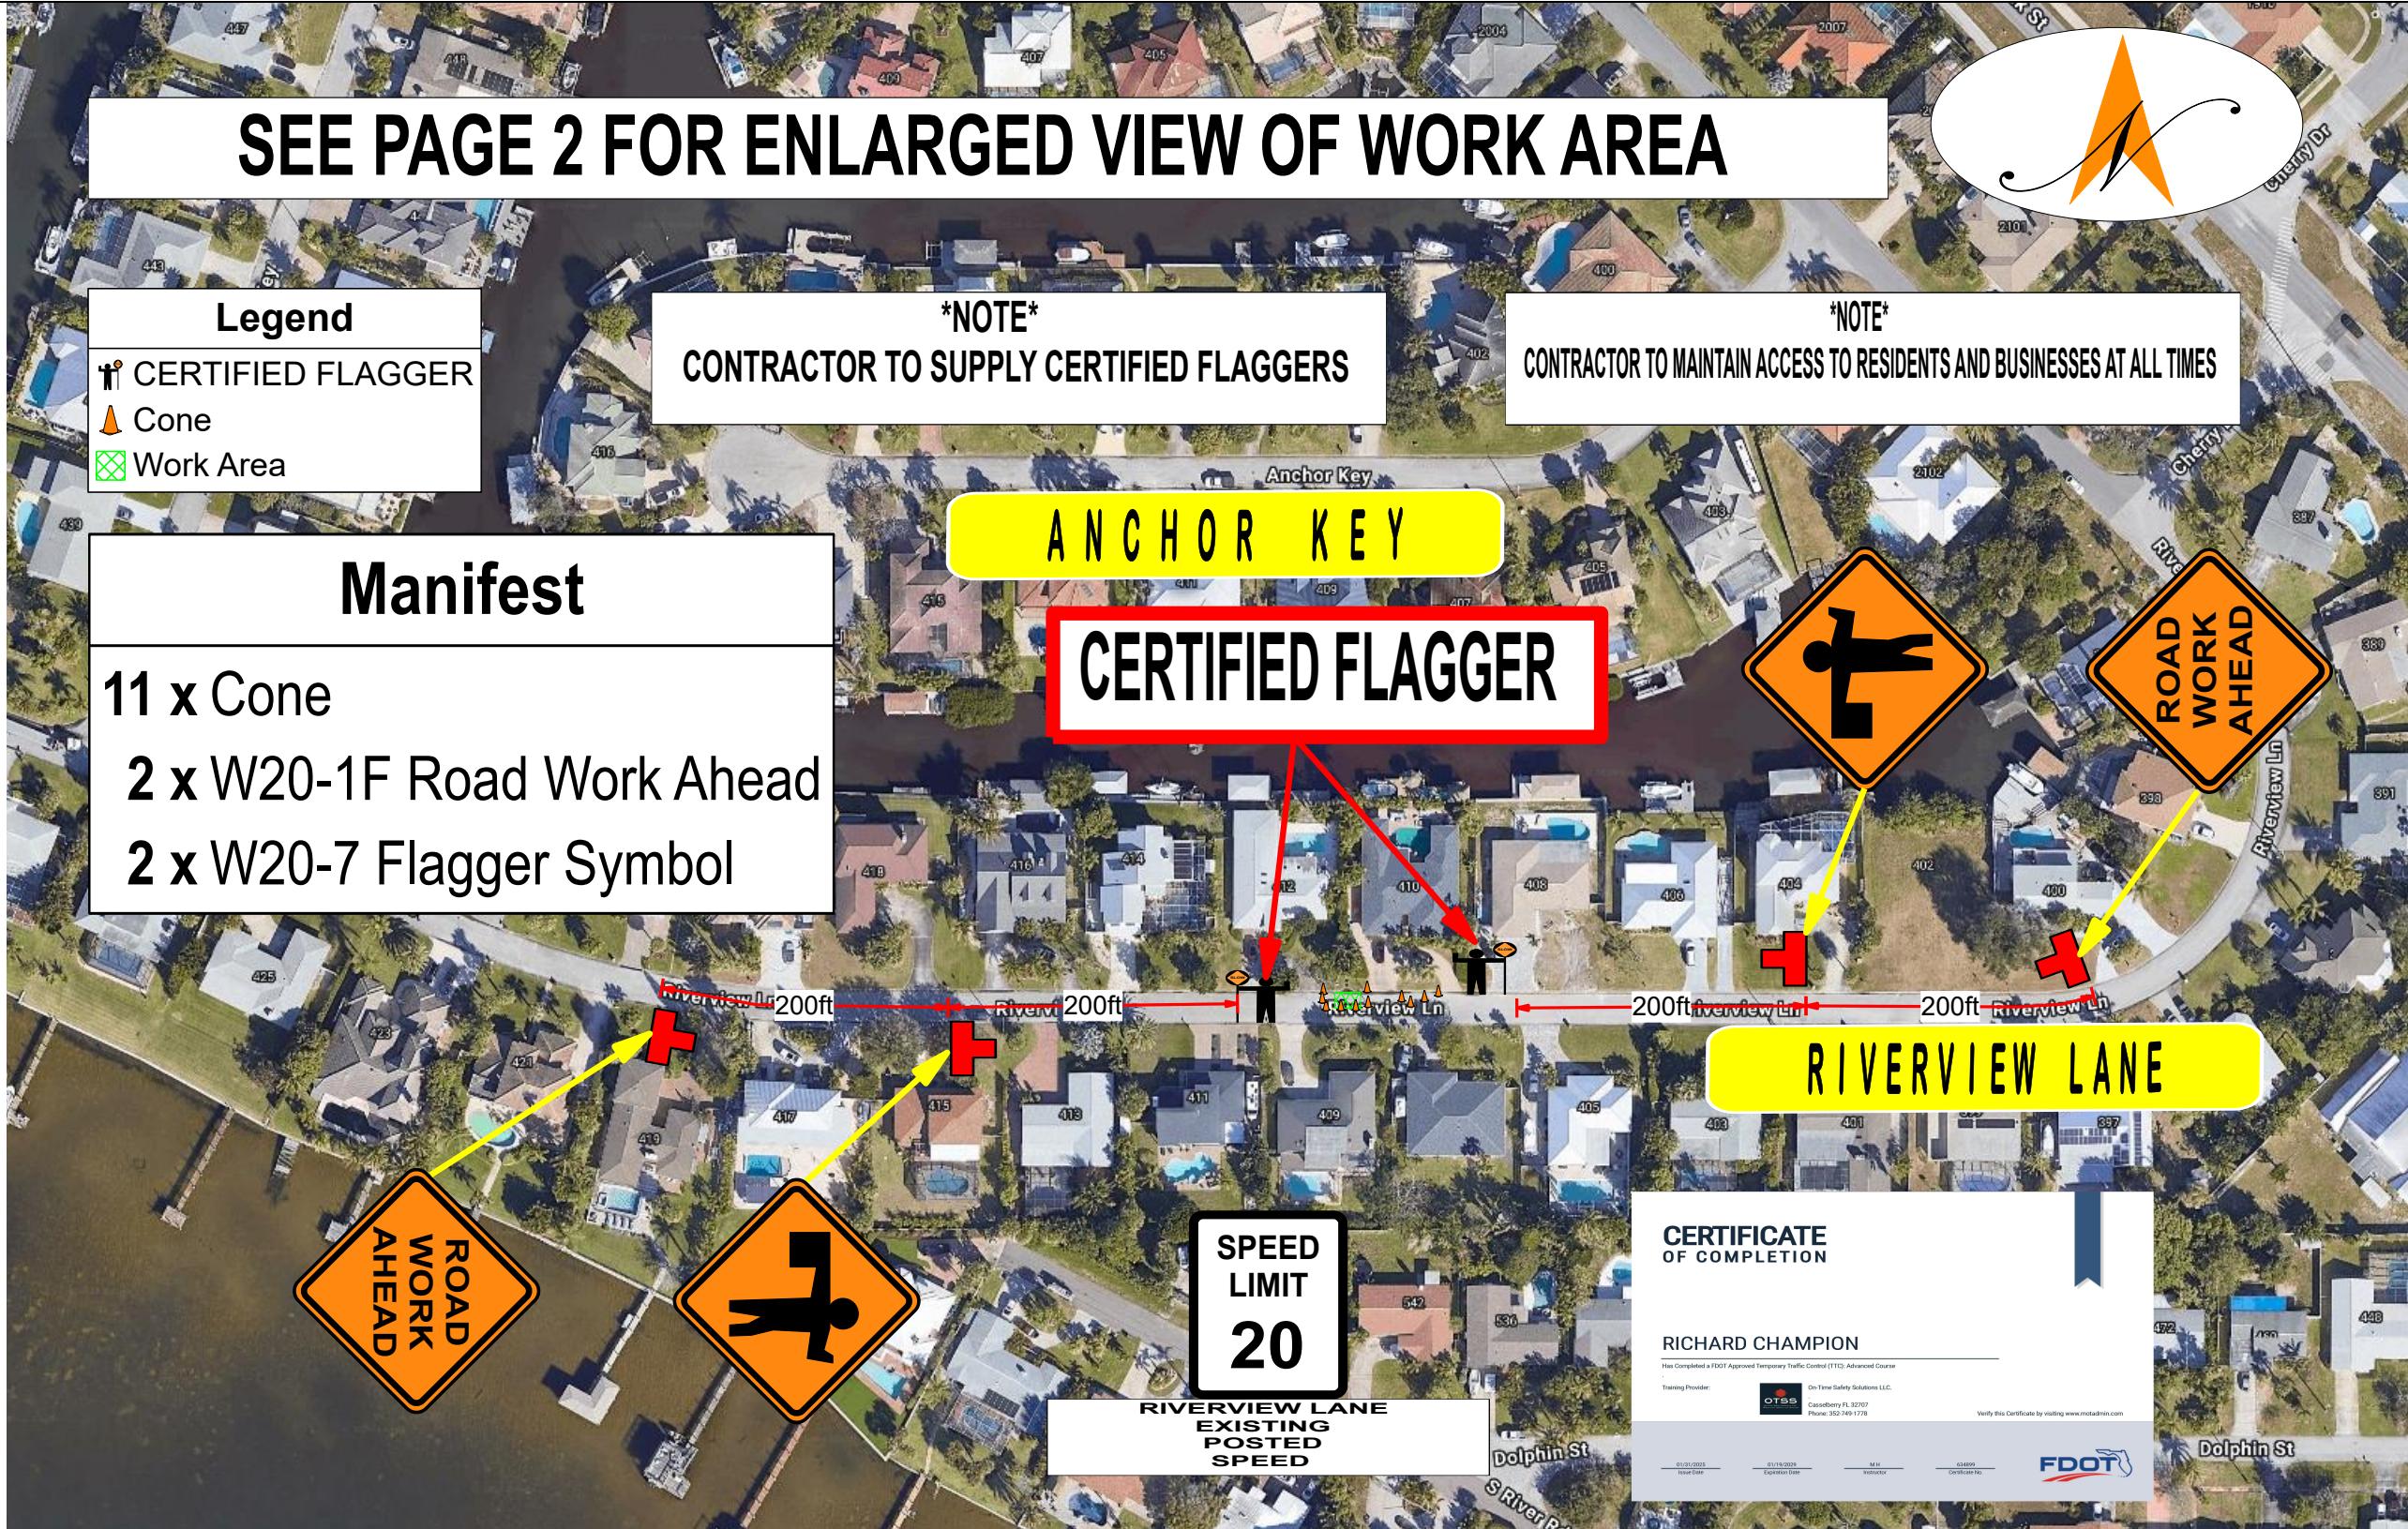

FRI
Flash-Rite
407-834-0408

SUGGESTED PLAN DESIGN TO BE USED FOR PERMIT SUBMITTAL ONLY-FLASH-RITE IS
NOT A CERTIFIED ENGINEER AND IS RELEASED FROM LIABILITY IN RESPECTS TO PLAN DESIGN


Plan Scale
1 : 1200 (1" = 100')

Date: 01/29/2026 Author: FLASH-RITE Project: RIVERVIEW LANE

Comments:
SIGN AND DEVICE SPACING TO FOLLOW FDOT DESIGN STANDARDS 2025/2026

-FDOT STANDARD INDEX 102-604
-FLAGGING OPERATION

ENLARGED VIEW OF WORK AREA

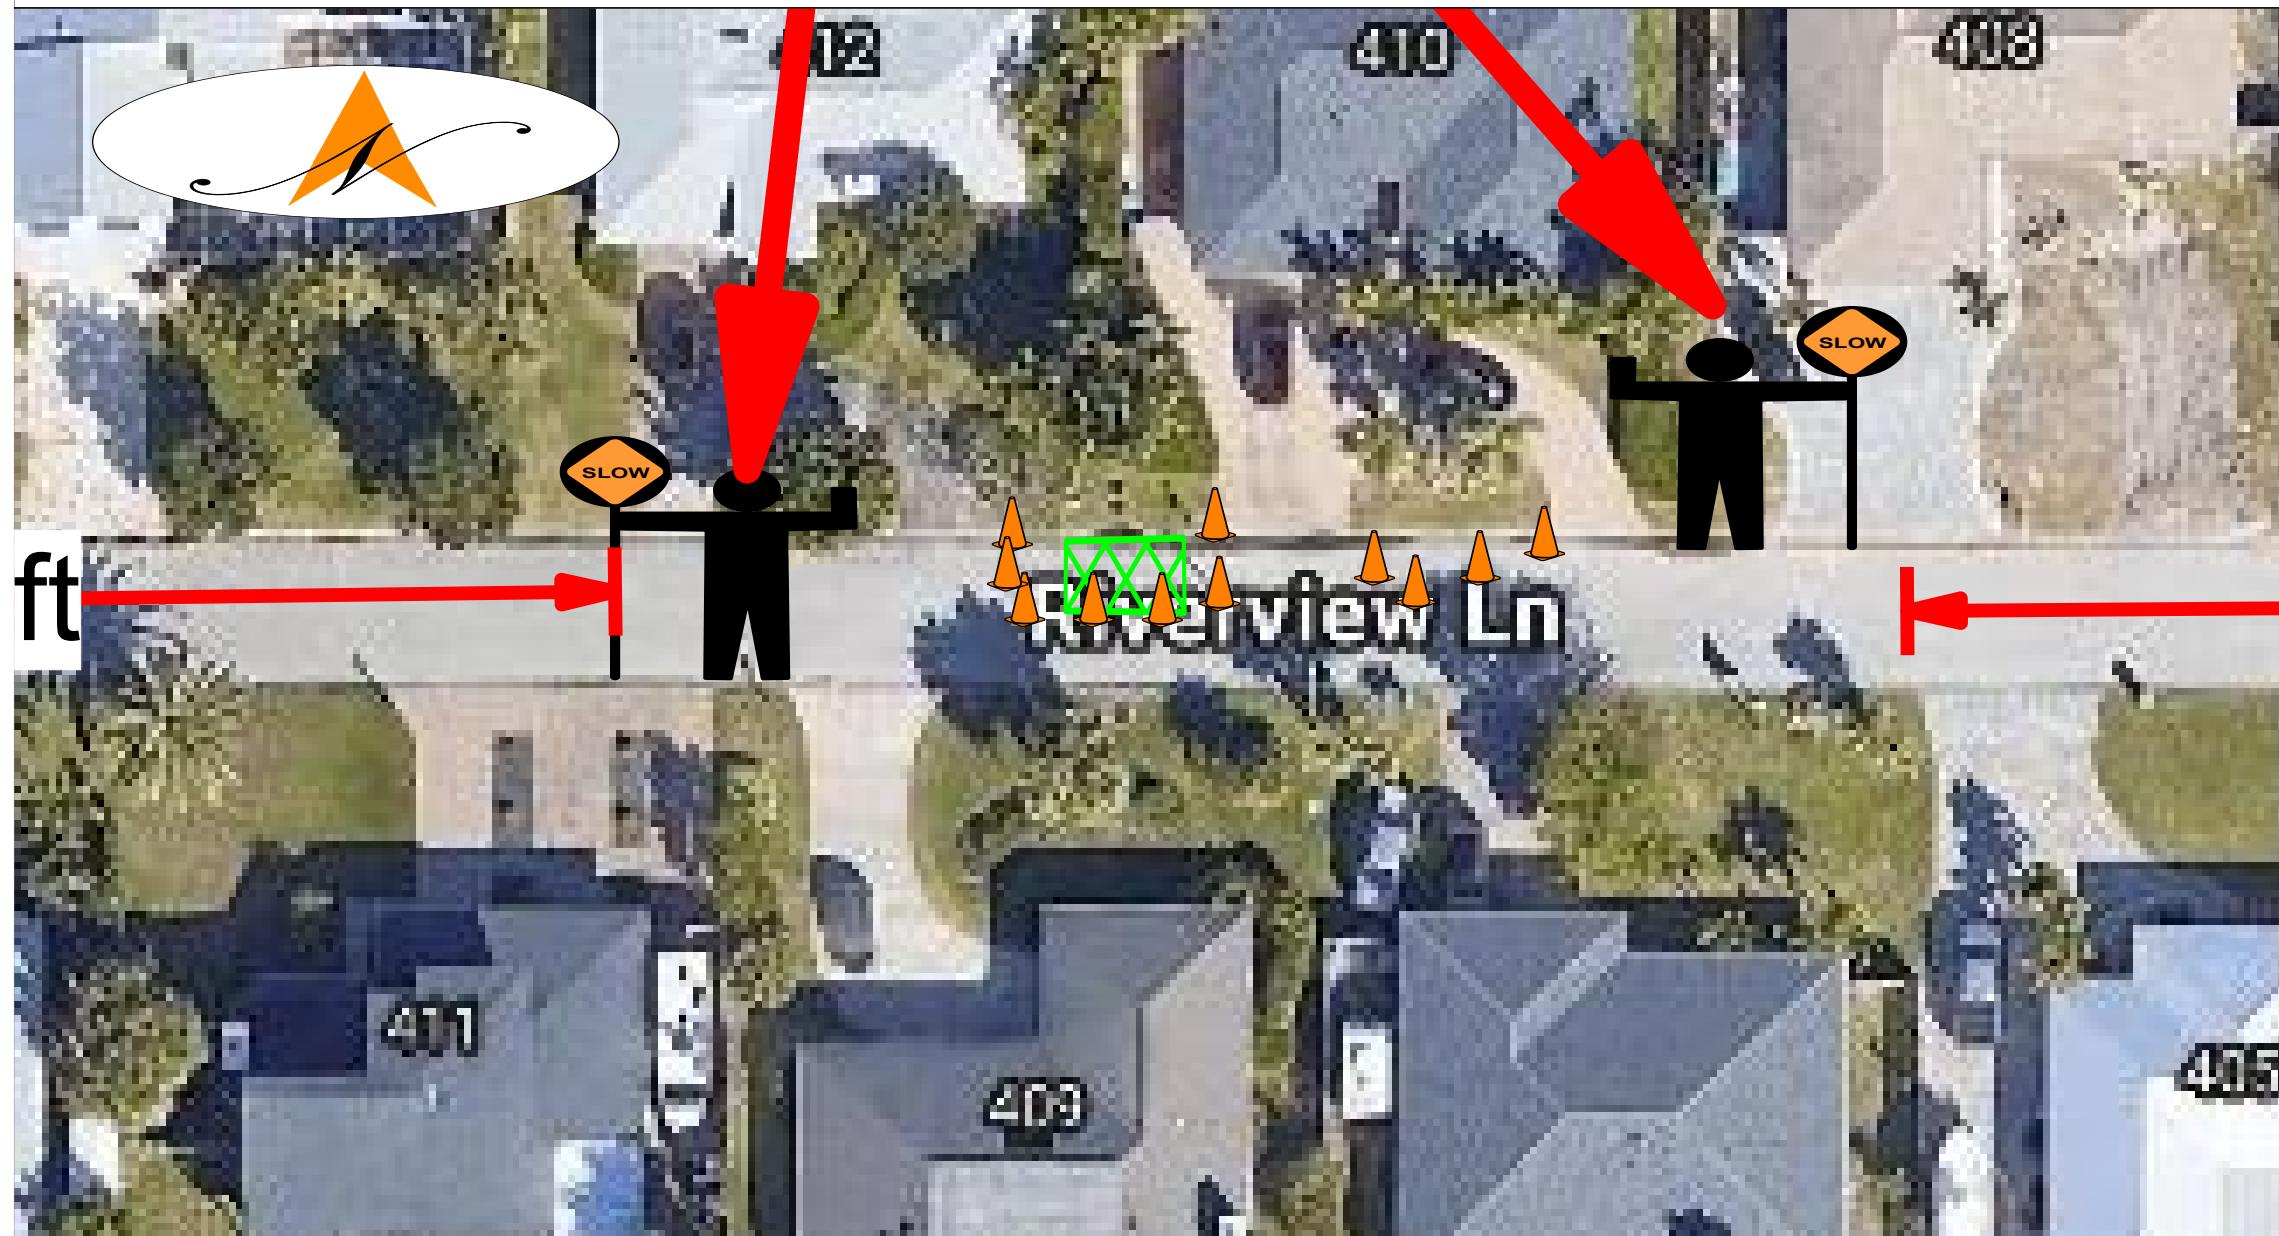

407-834-0408

SUGGESTED PLAN DESIGN TO BE USED FOR PERMIT SUBMITTAL ONLY-FLASH-RITE IS
NOT A CERTIFIED ENGINEER AND IS RELEASED FROM LIABILITY IN RESPECTS TO PLAN DESIGN


Date: 01/29/2026 Author: FLASH-RITE Project: RIVERVIEW LANE

Comments:

SIGN AND DEVICE SPACING TO FOLLOW FDOT DESIGN STANDARDS 2025/2026

- FDOT STANDARD INDEX 102-604
- FLAGGING OPERATION

SEE PAGE 4 FOR ENLARGED VIEW OF WORK AREA

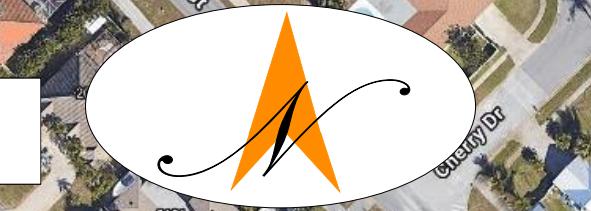

Legend

- CERTIFIED FLAGGER
- ▲ Cone
- Work Area

NOTE
CONTRACTOR TO SUPPLY CERTIFIED FLAGGERS

NOTE
CONTRACTOR TO MAINTAIN ACCESS TO RESIDENTS AND BUSINESSES AT ALL TIMES

Manifest

- 9 x Cone
- 2 x W20-1F Road Work Ahead
- 2 x W20-7 Flagger Symbol

ANCHOR KEY

CERTIFIED FLAGGER



RIVERVIEW LANE

**SPEED
LIMIT
20**

RIVERVIEW LANE
EXISTING
POSTED
SPEED

**CERTIFICATE
OF COMPLETION**

RICHARD CHAMPION

Has Completed a FDOT Approved Temporary Traffic Control (TTC) Advanced Course

Training Provider:

OTSS

Capeberry FL 32707

Phone: 352-494-1778

Verify this Certificate by visiting www.motadmin.com



FR
Flash-Rite
407-834-0408

SUGGESTED PLAN DESIGN TO BE USED FOR PERMIT SUBMITTAL ONLY-FLASH-RITE IS
NOT A CERTIFIED ENGINEER AND IS RELEASED FROM LIABILITY IN RESPECTS TO PLAN DESIGN

Plan Scale
1 : 1200 (1" = 100')


Date: 01/29/2026 Author: FLASH-RITE Project: RIVERVIEW LANE

Comments:

SIGN AND DEVICE SPACING TO FOLLOW FDOT DESIGN STANDARDS 2025/2026

-FDOT STANDARD INDEX 102-604
-FLAGGING OPERATION

ENLARGED VIEW OF WORK AREA

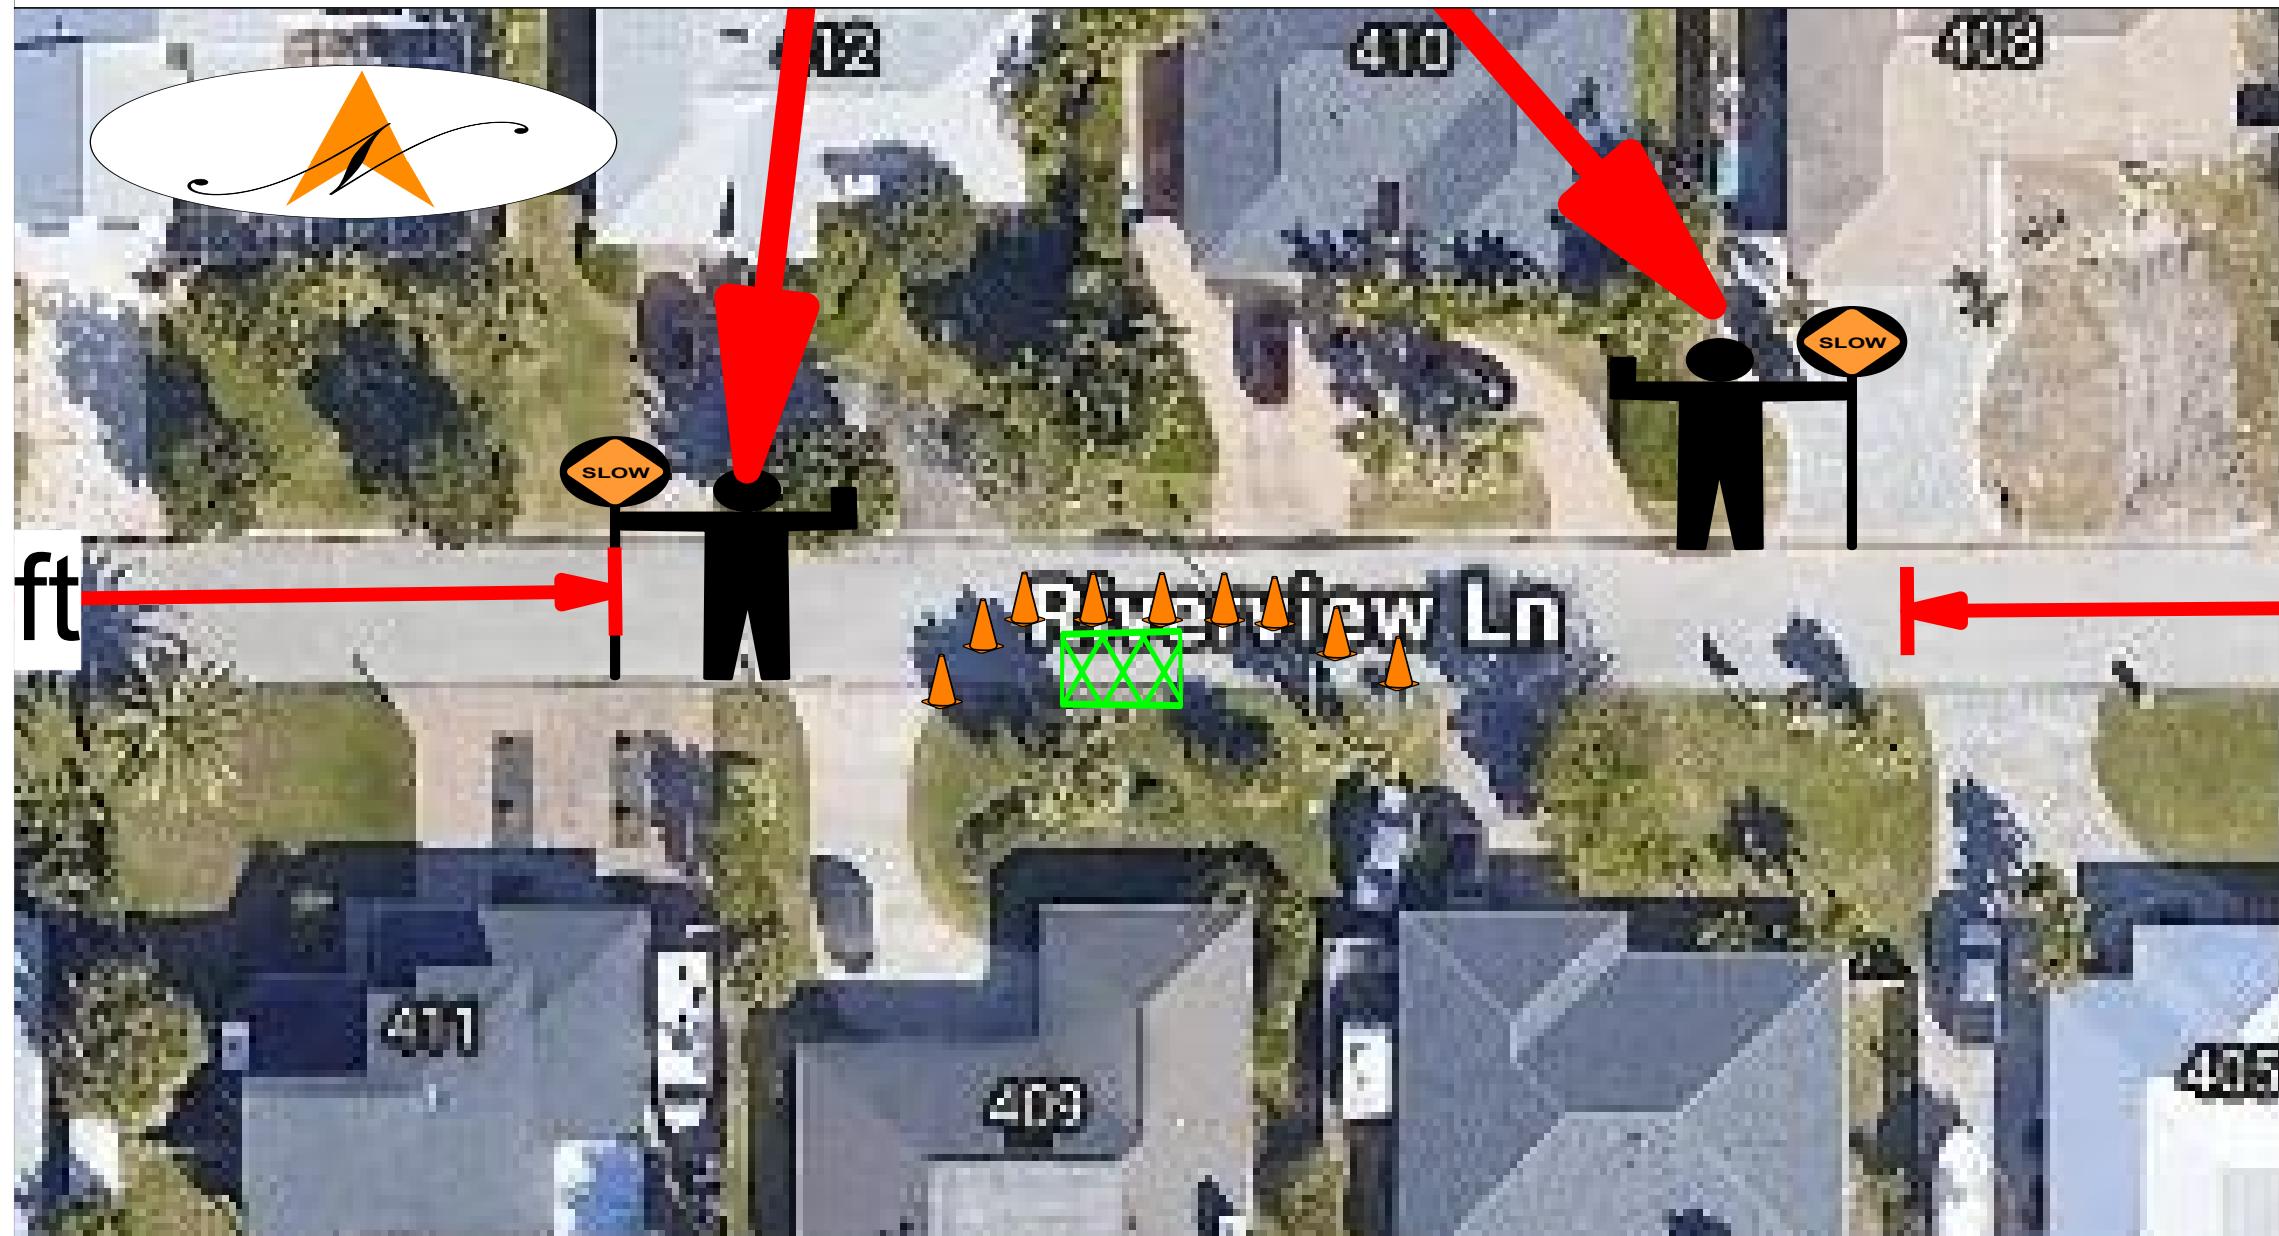

Date: 01/29/2026 Author: FLASH-RITE Project: RIVERVIEW LANE

Comments:

SIGN AND DEVICE SPACING TO FOLLOW FDOT DESIGN STANDARDS 2025/2026

- FDOT STANDARD INDEX 102-604
- FLAGGING OPERATION



407-834-0408

SUGGESTED PLAN DESIGN TO BE USED FOR PERMIT SUBMITTAL ONLY-FLASH-RITE IS
NOT A CERTIFIED ENGINEER AND IS RELEASED FROM LIABILITY IN RESPECTS TO PLAN DESIGN